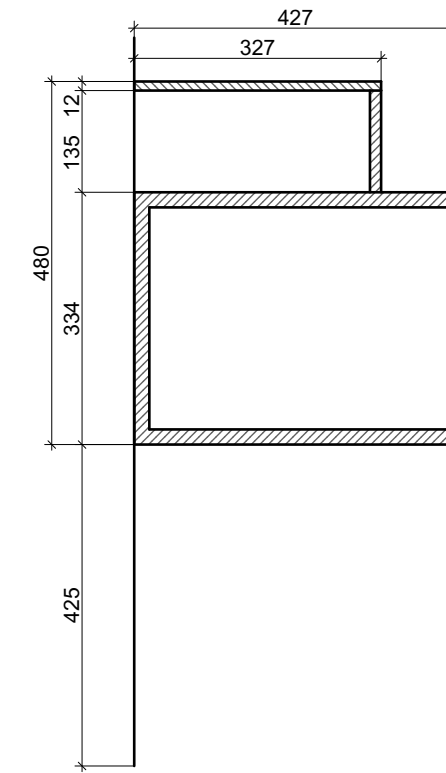
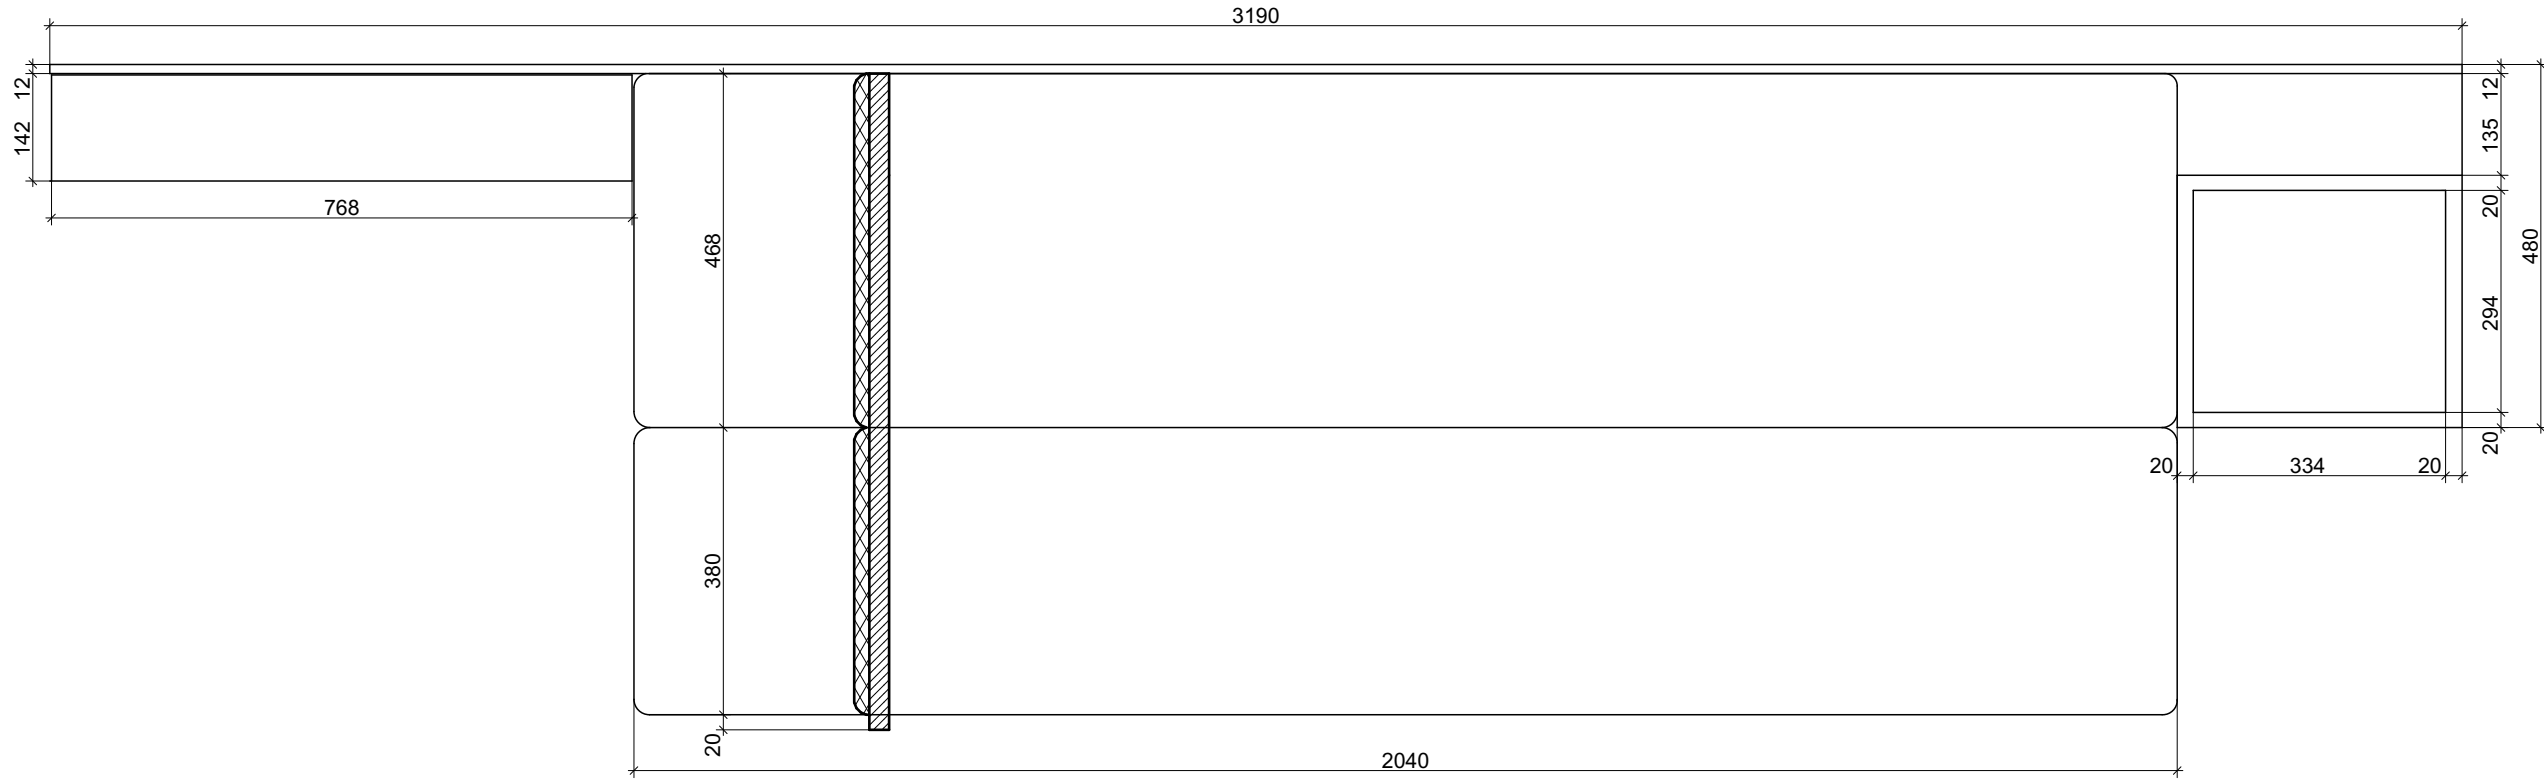
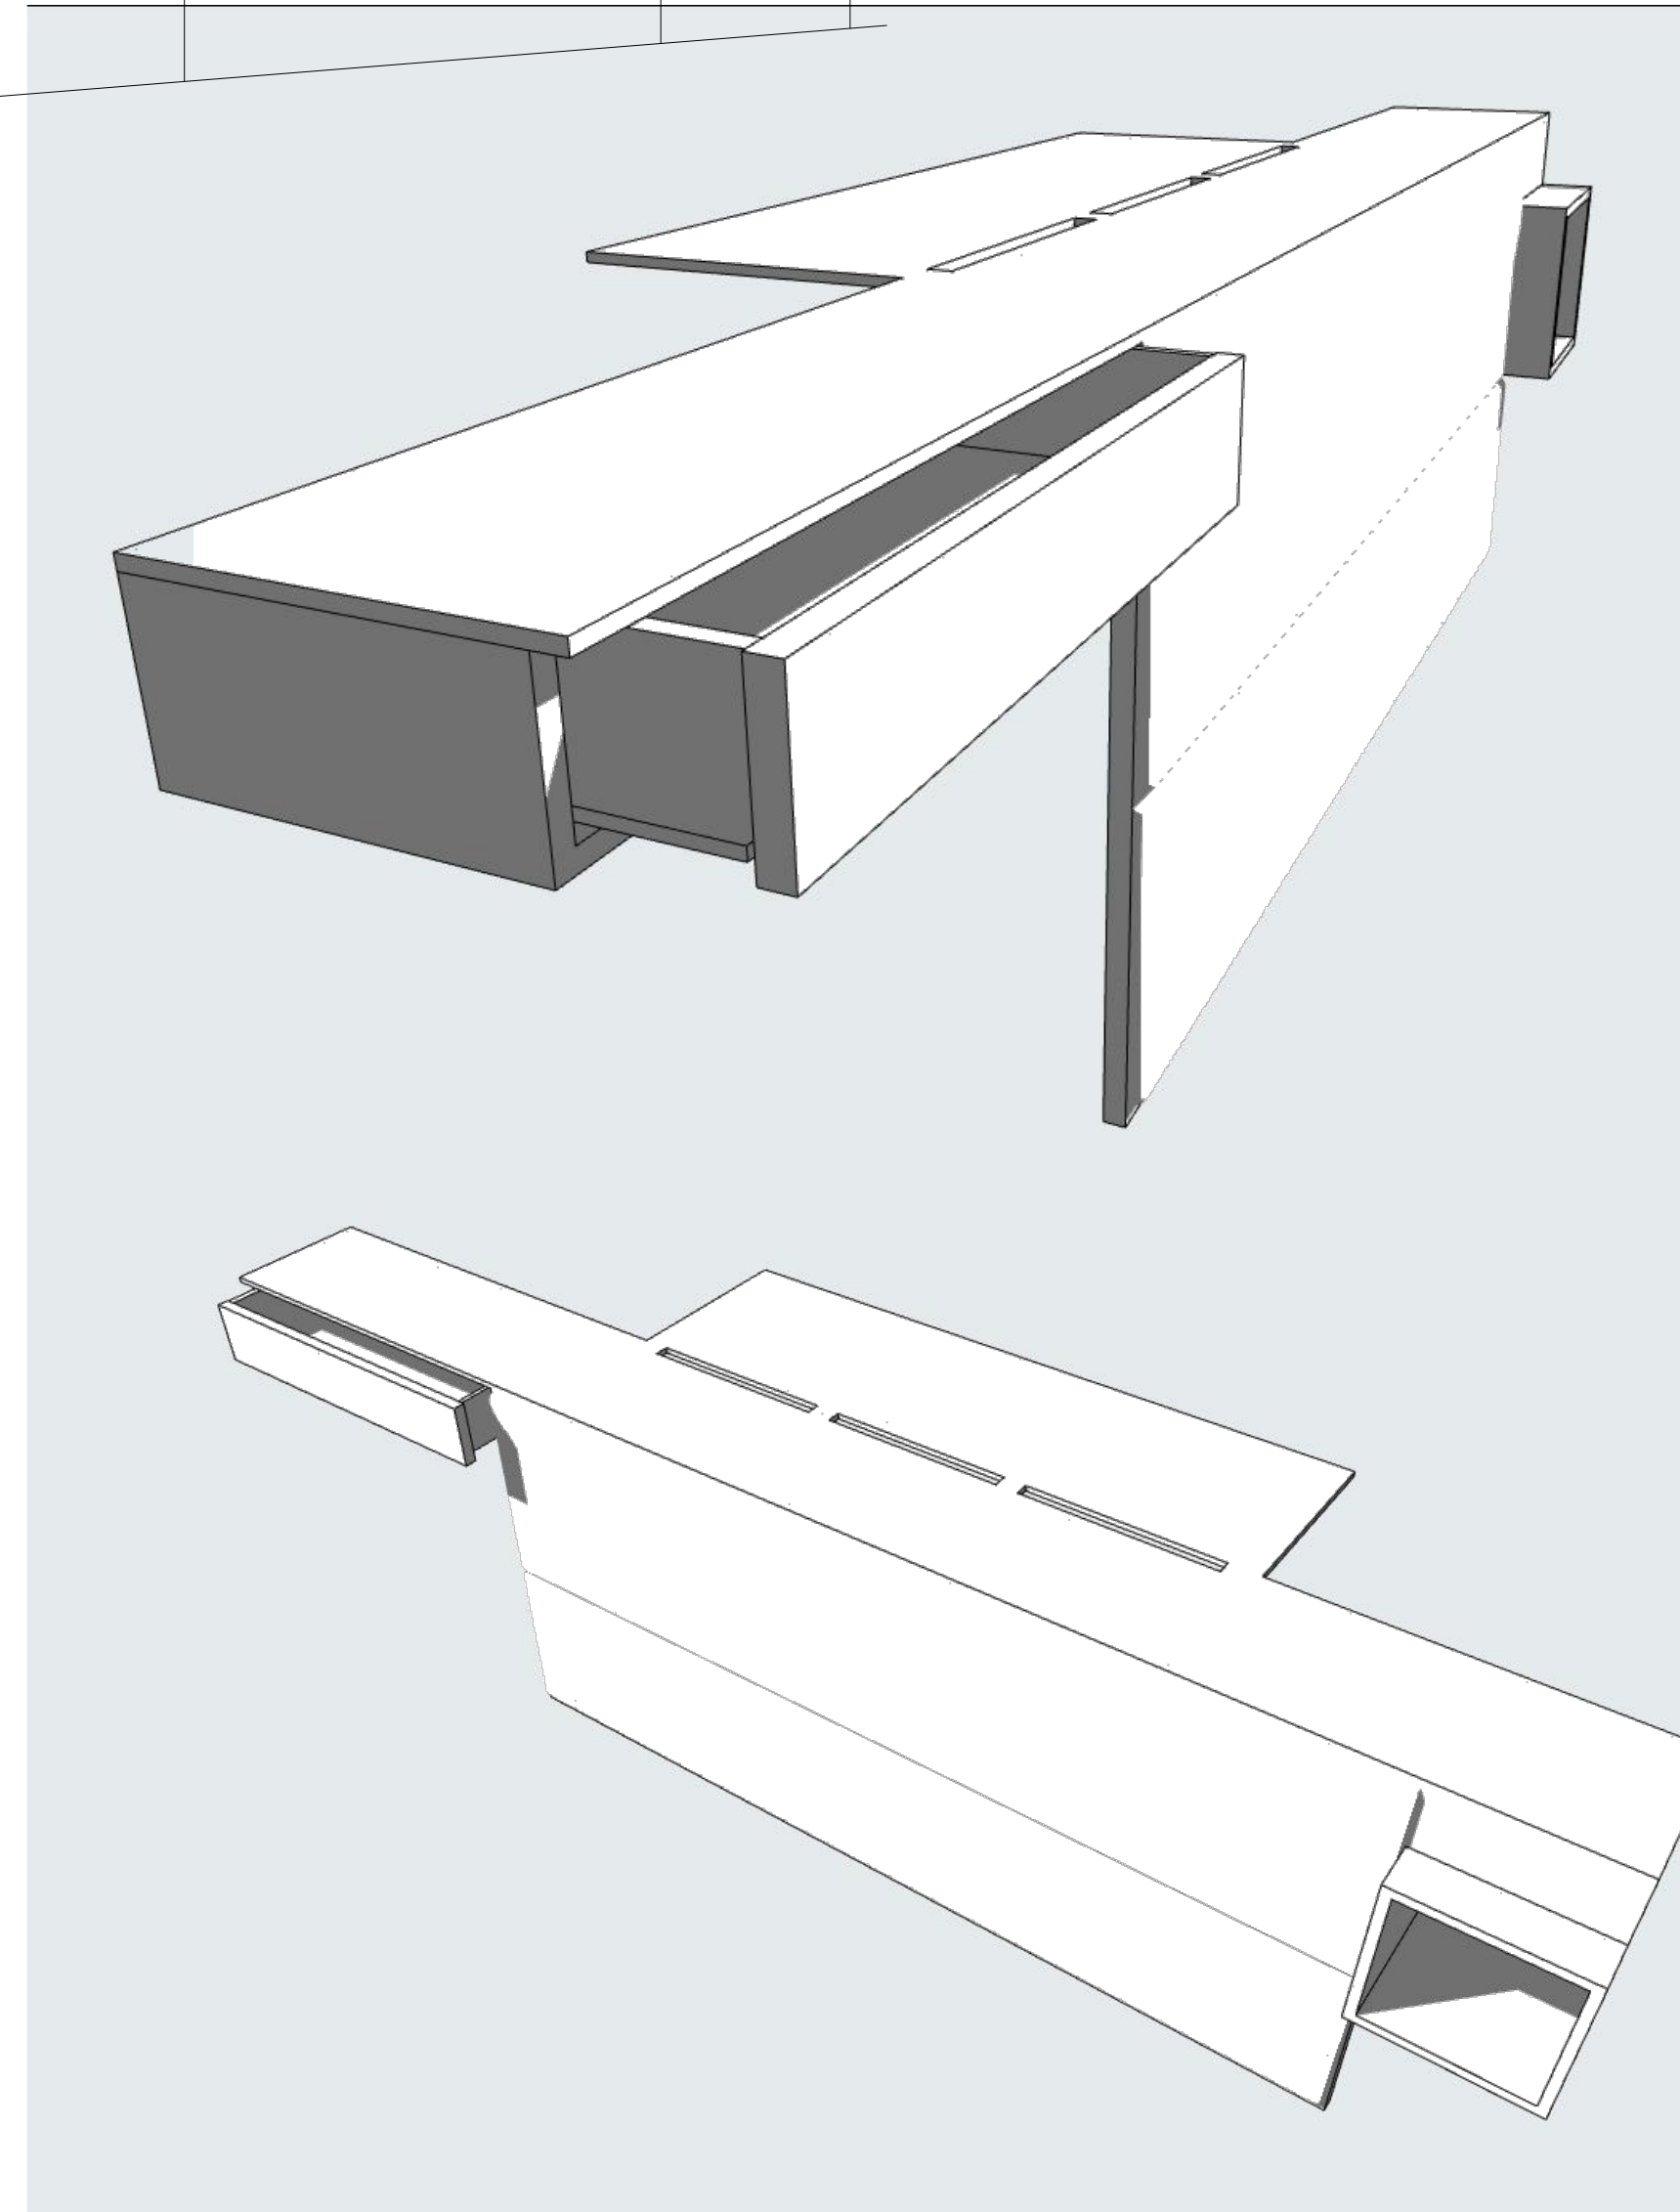
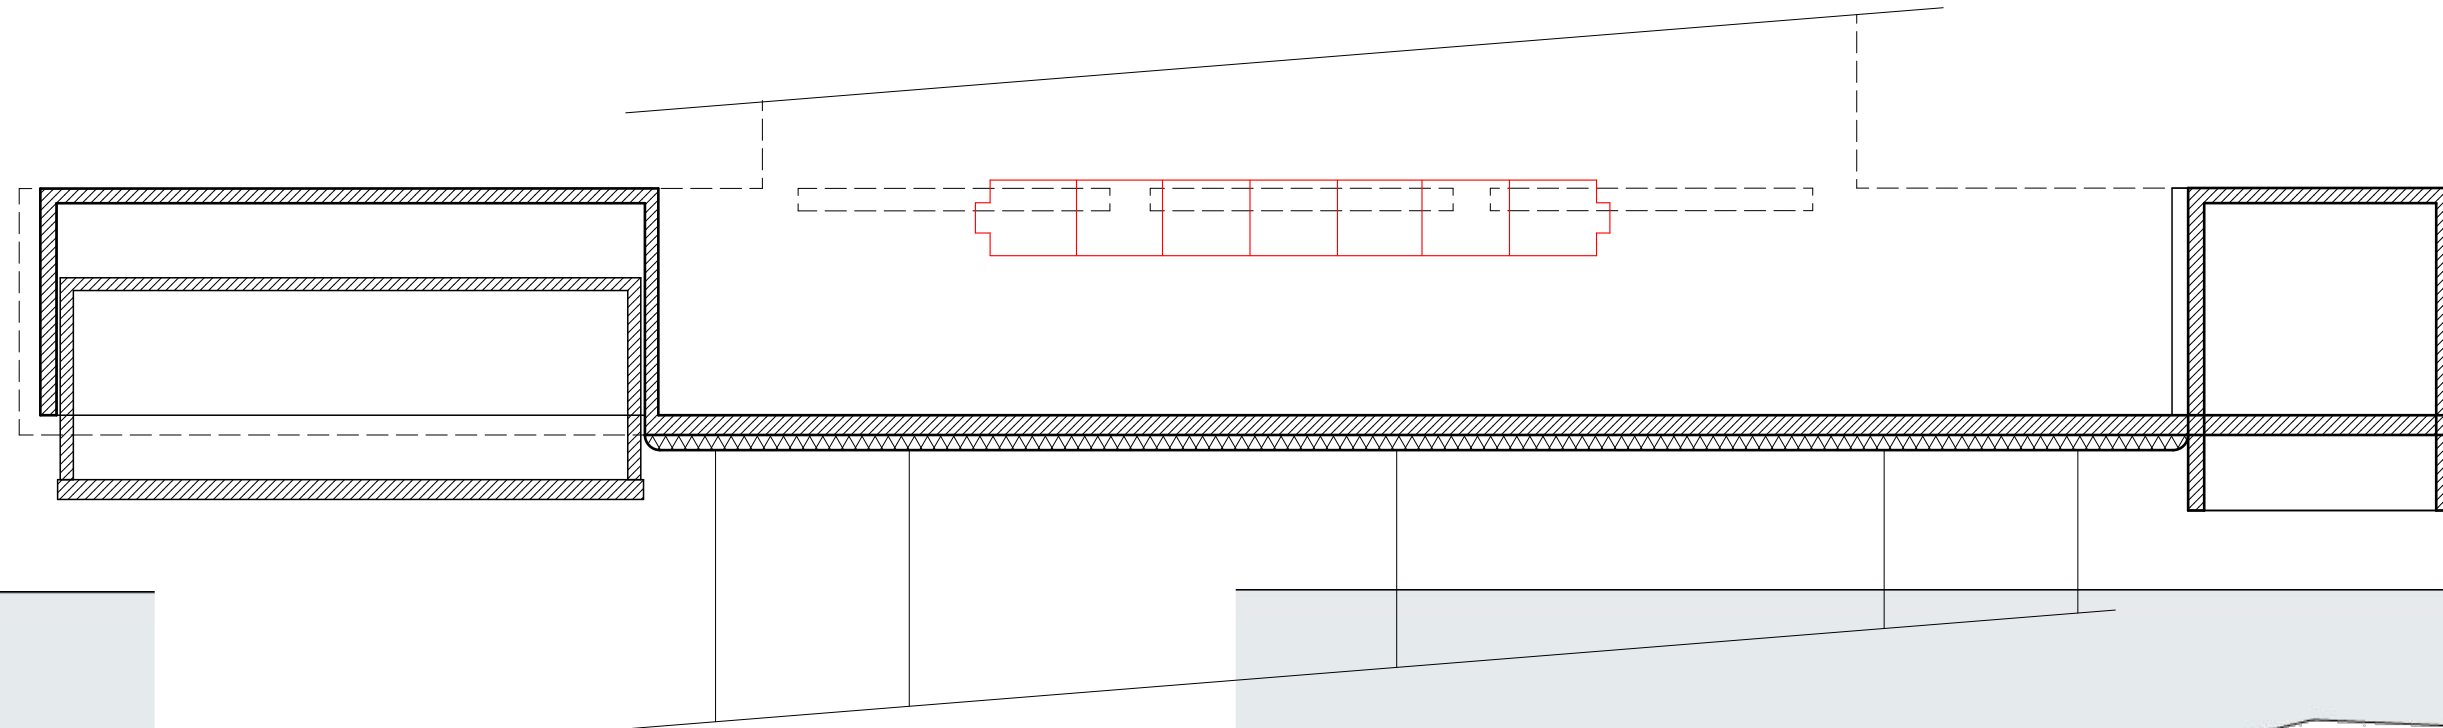
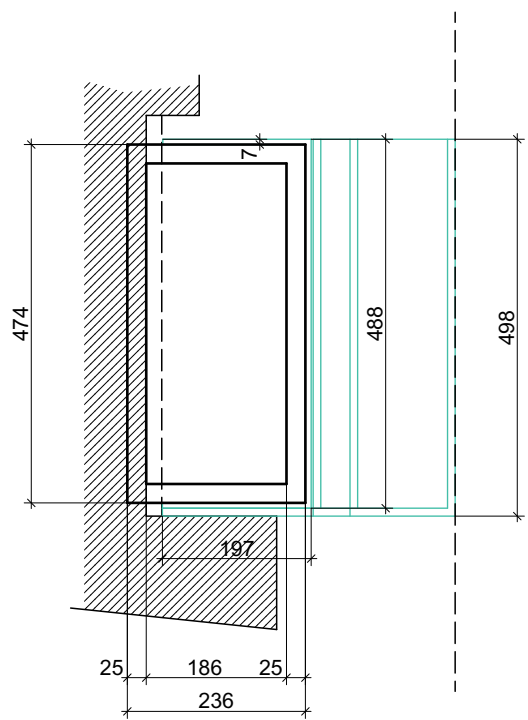


Technical drawing of a rectangular frame. The overall width is 403 and the overall height is 154. The inner frame has a width of 327 and a height of 142. The frame is composed of two parallel lines, with a gap of 12 between them. The frame is positioned 16 units from the bottom and 4 units from the right edge of the overall dimensions.

[illegible]

						Проектирование интерьера квартиры в доме, расположенном по адресу: Москва, ул. Университетский проспект, д. 9, кв. 225			
Изм.	Колич.	Лист	№ док.	Подпись	Дата	Помещения квартиры, условная отм. ±0.000	Стадия	Лист	Листов
Архитектор							РД	22	30
						Детали 4	СНМ		